

MCKINLEY DUPLEX  
811 E MCKINLEY ST, BOISE, ID

22B076


COPYRIGHT 2023

This document is an instrument of service, and as such remains the property of the Architect. Permission for use of this document is limited and can be extended only by written agreement with EVstudio, LLC.


REVISION:

SCHEMATIC DESIGN  
DATE: 10/27/22  
DRAWN BY: ALB  
CHECKED BY: ALB

FLOOR PLAN  
A101

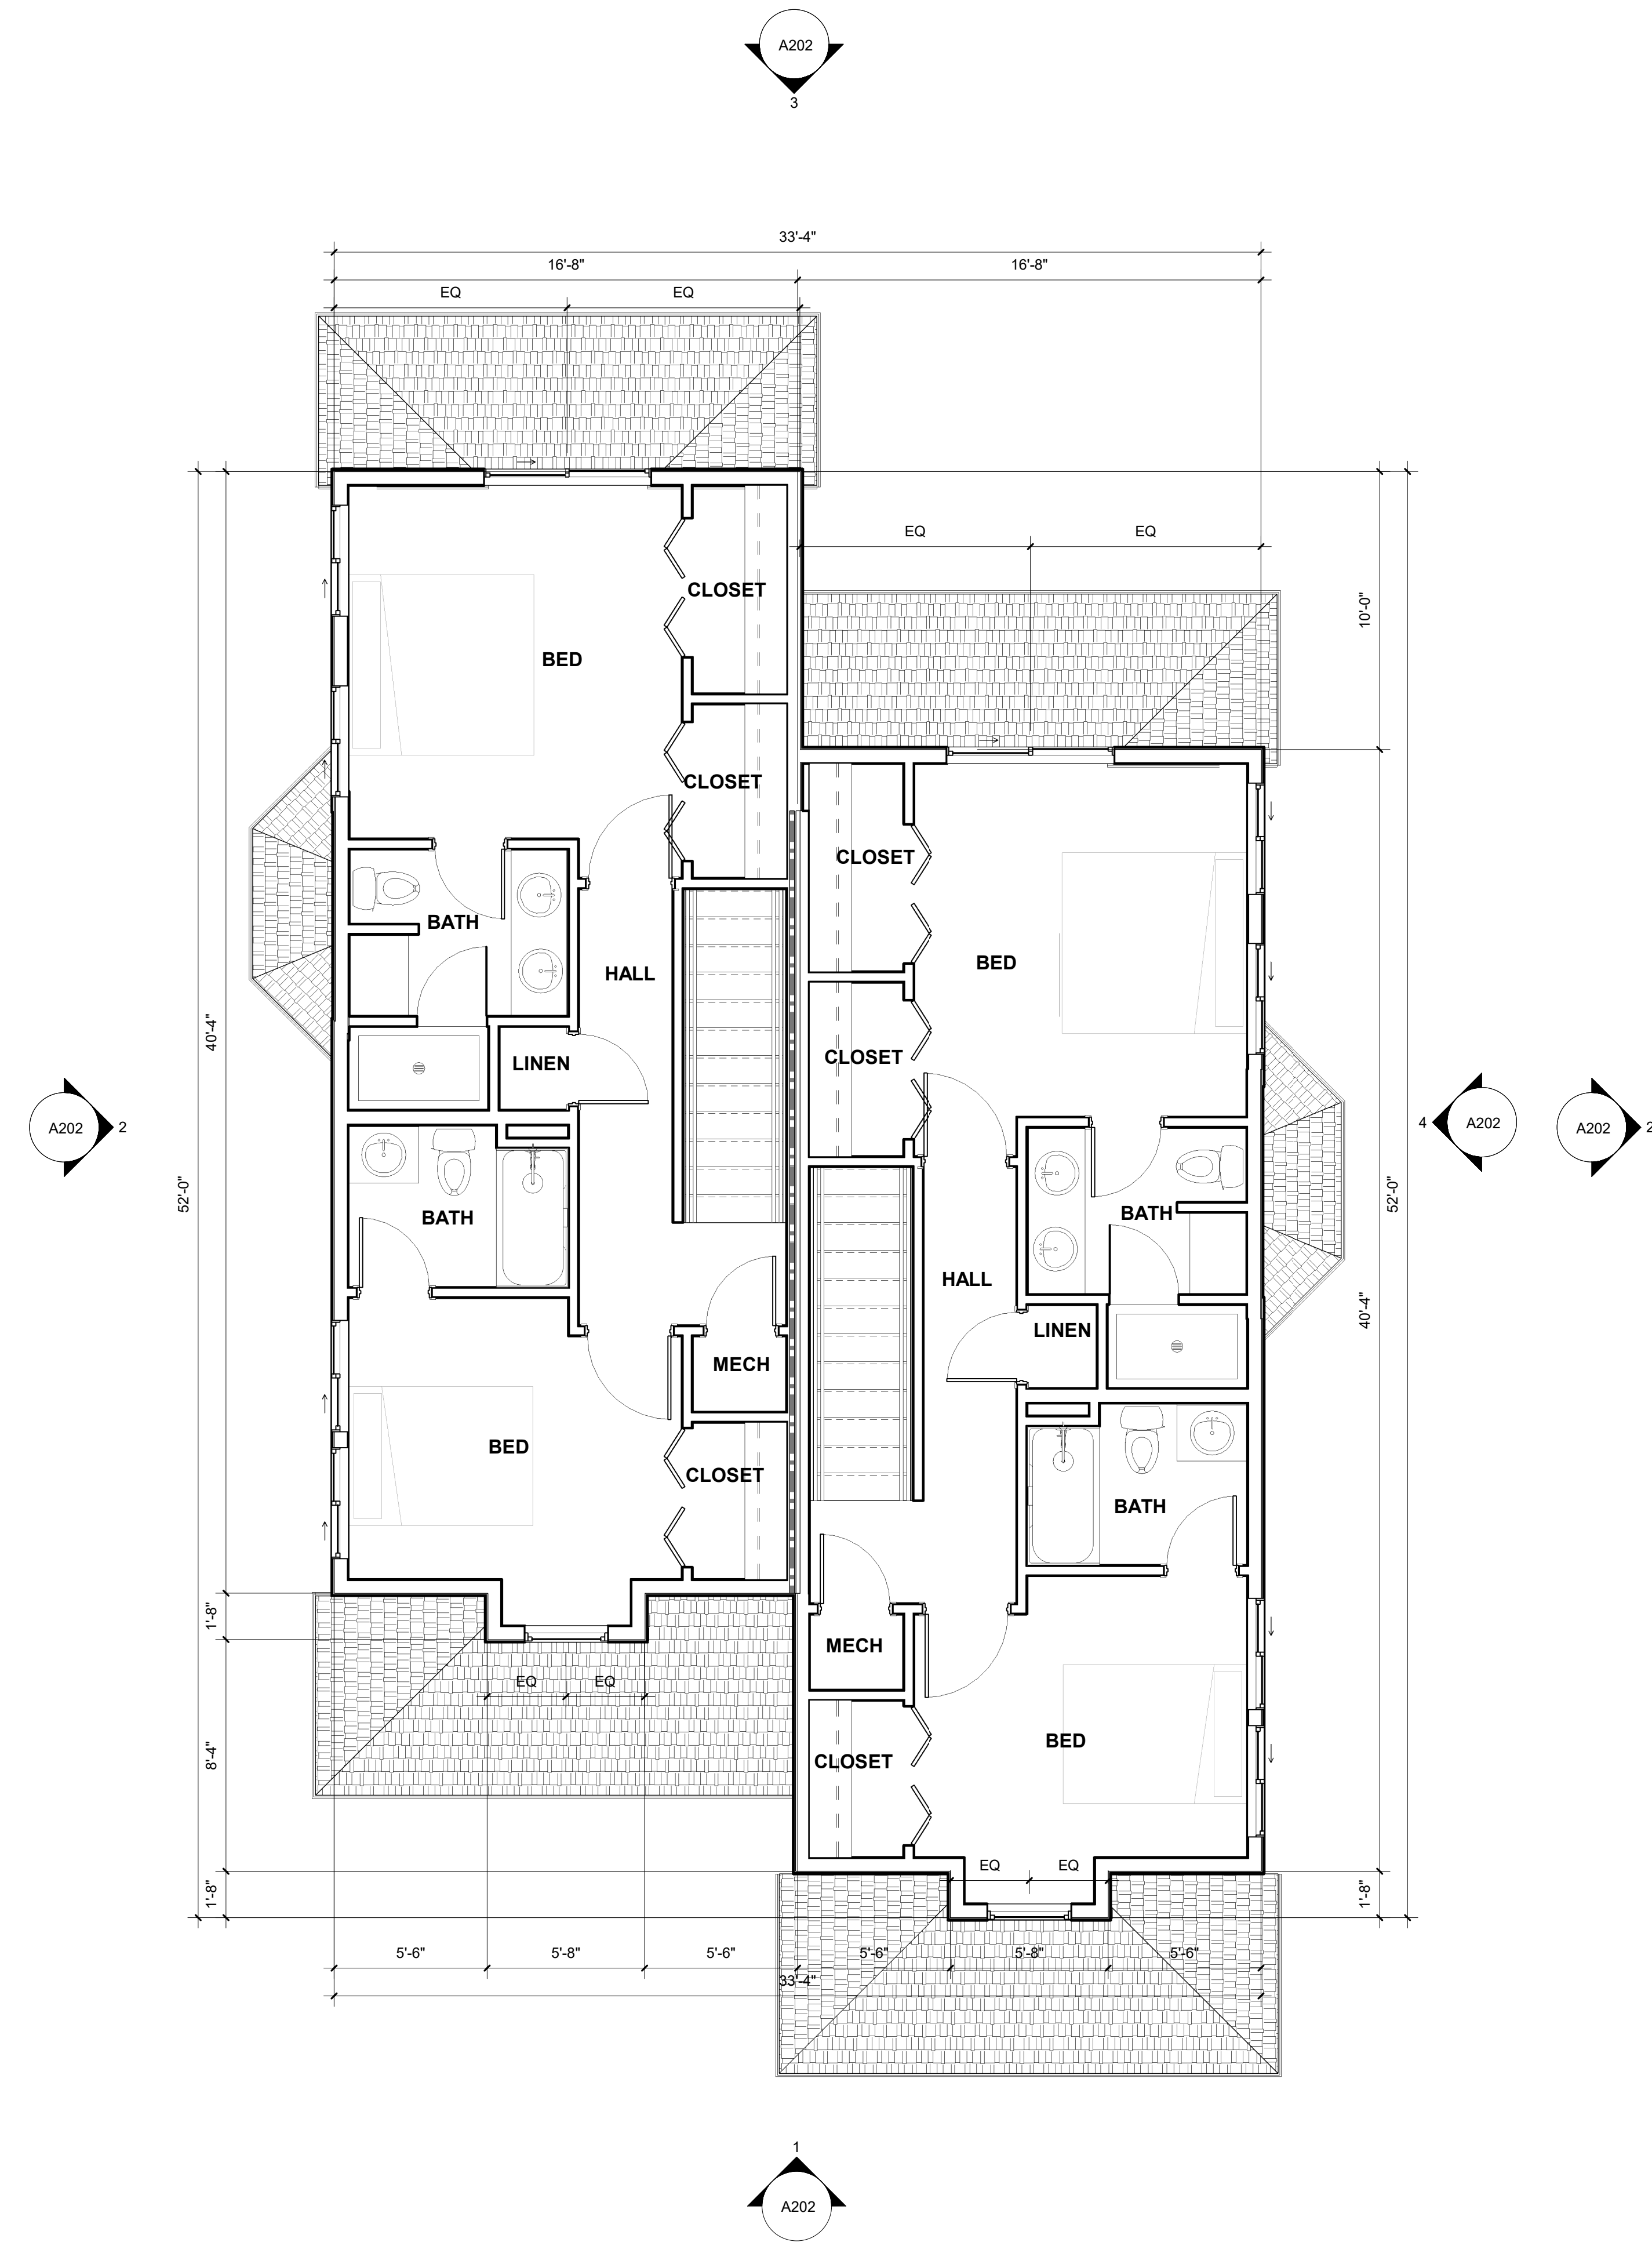

2 LEVEL 2  
1/4" = 1'-0"

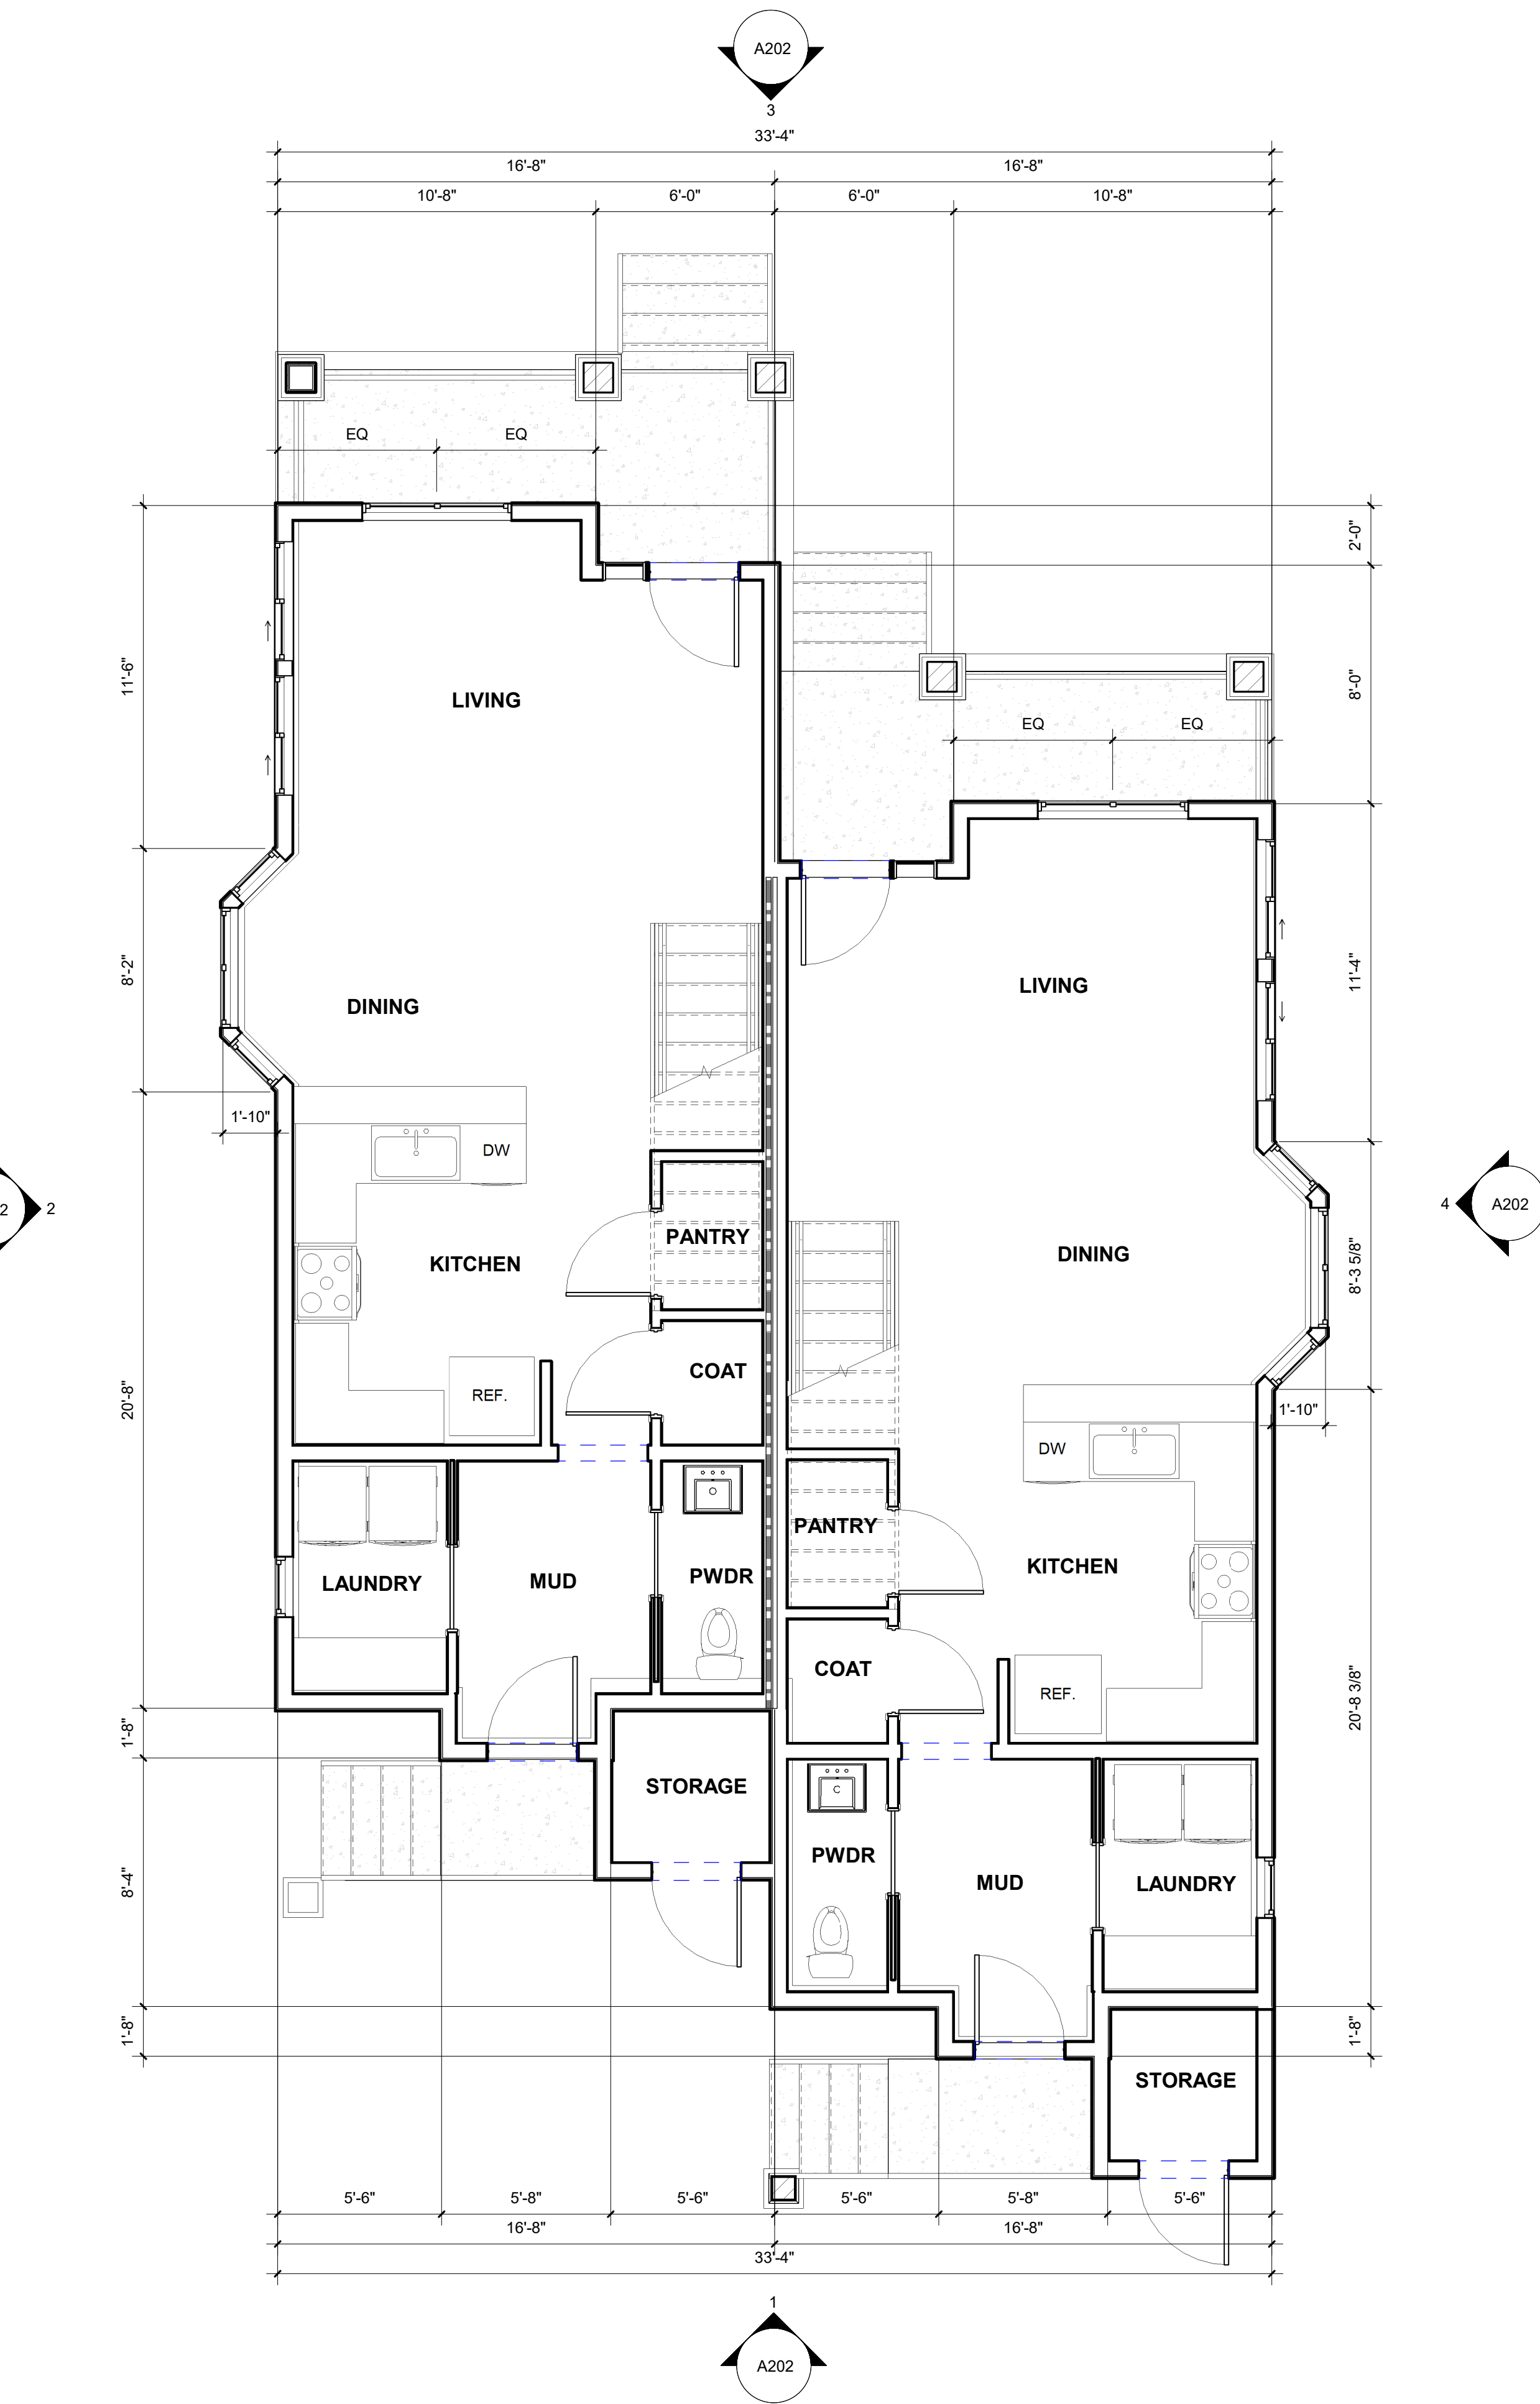

1 FLOOR PLAN - LEVEL 1  
1/4" = 1'-0"